


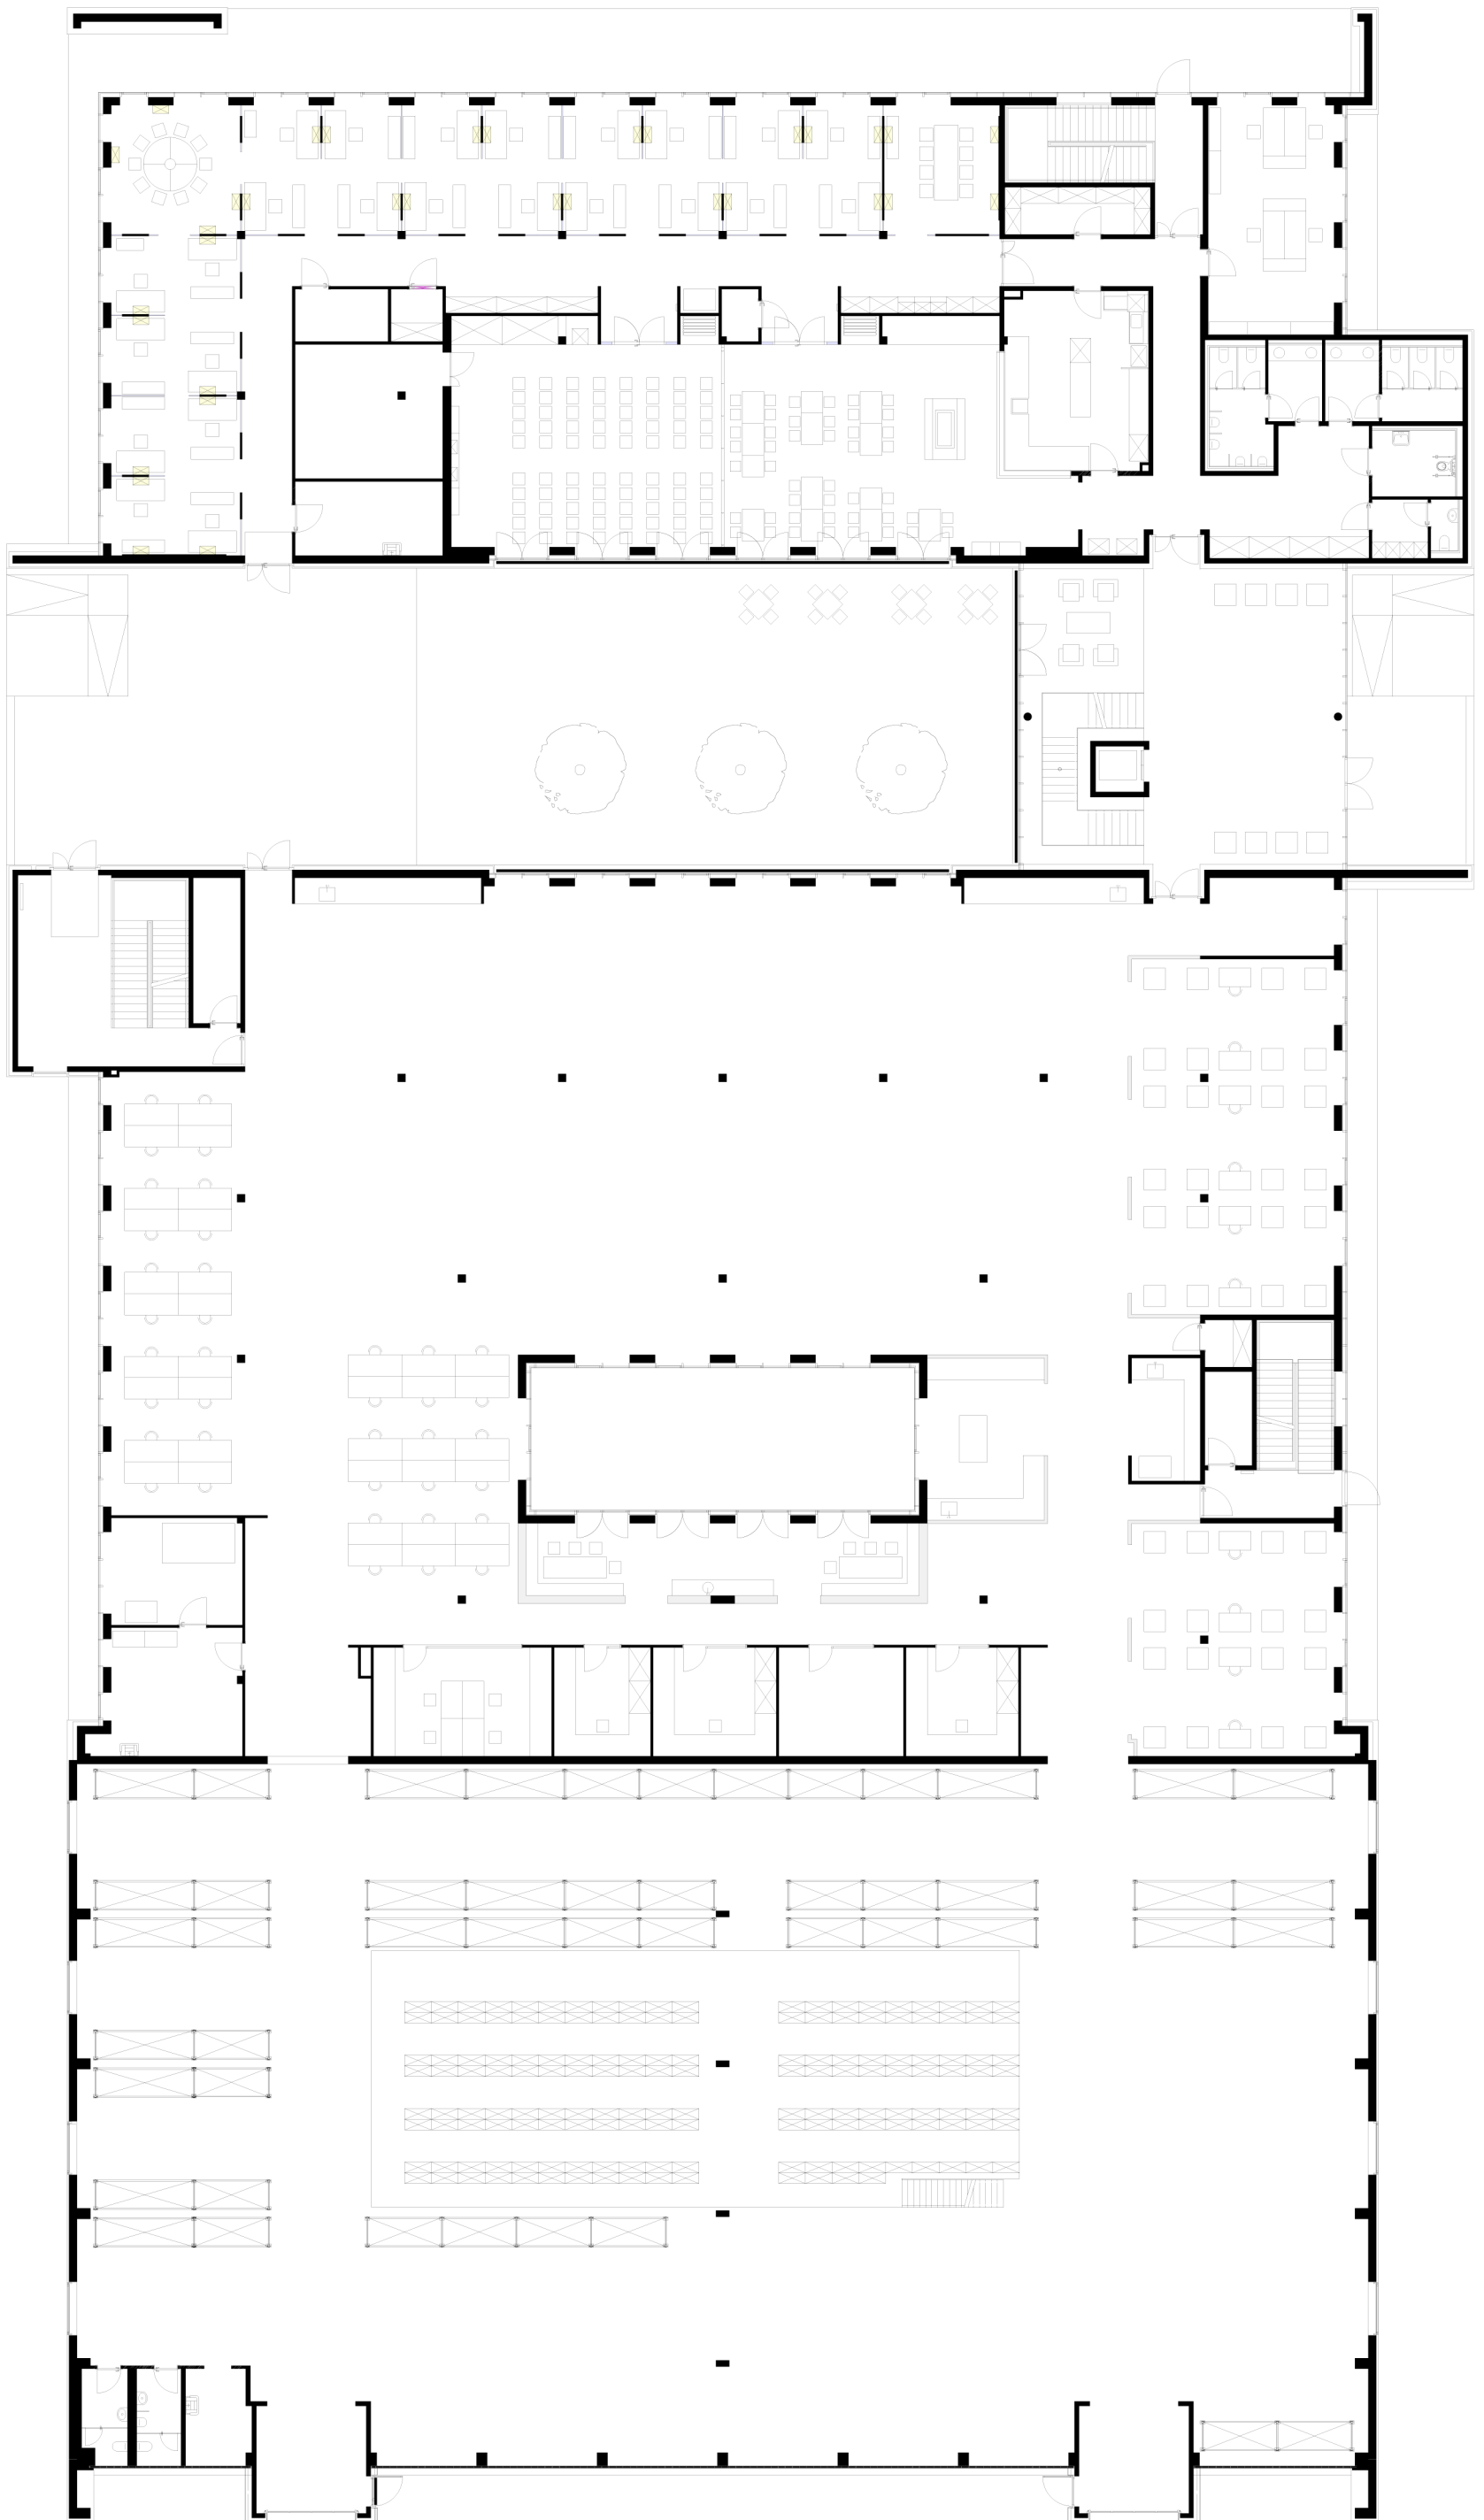

grundriss erdgeschoss - m 1:250