



SCH NITT 1

MASSTAB 1:50

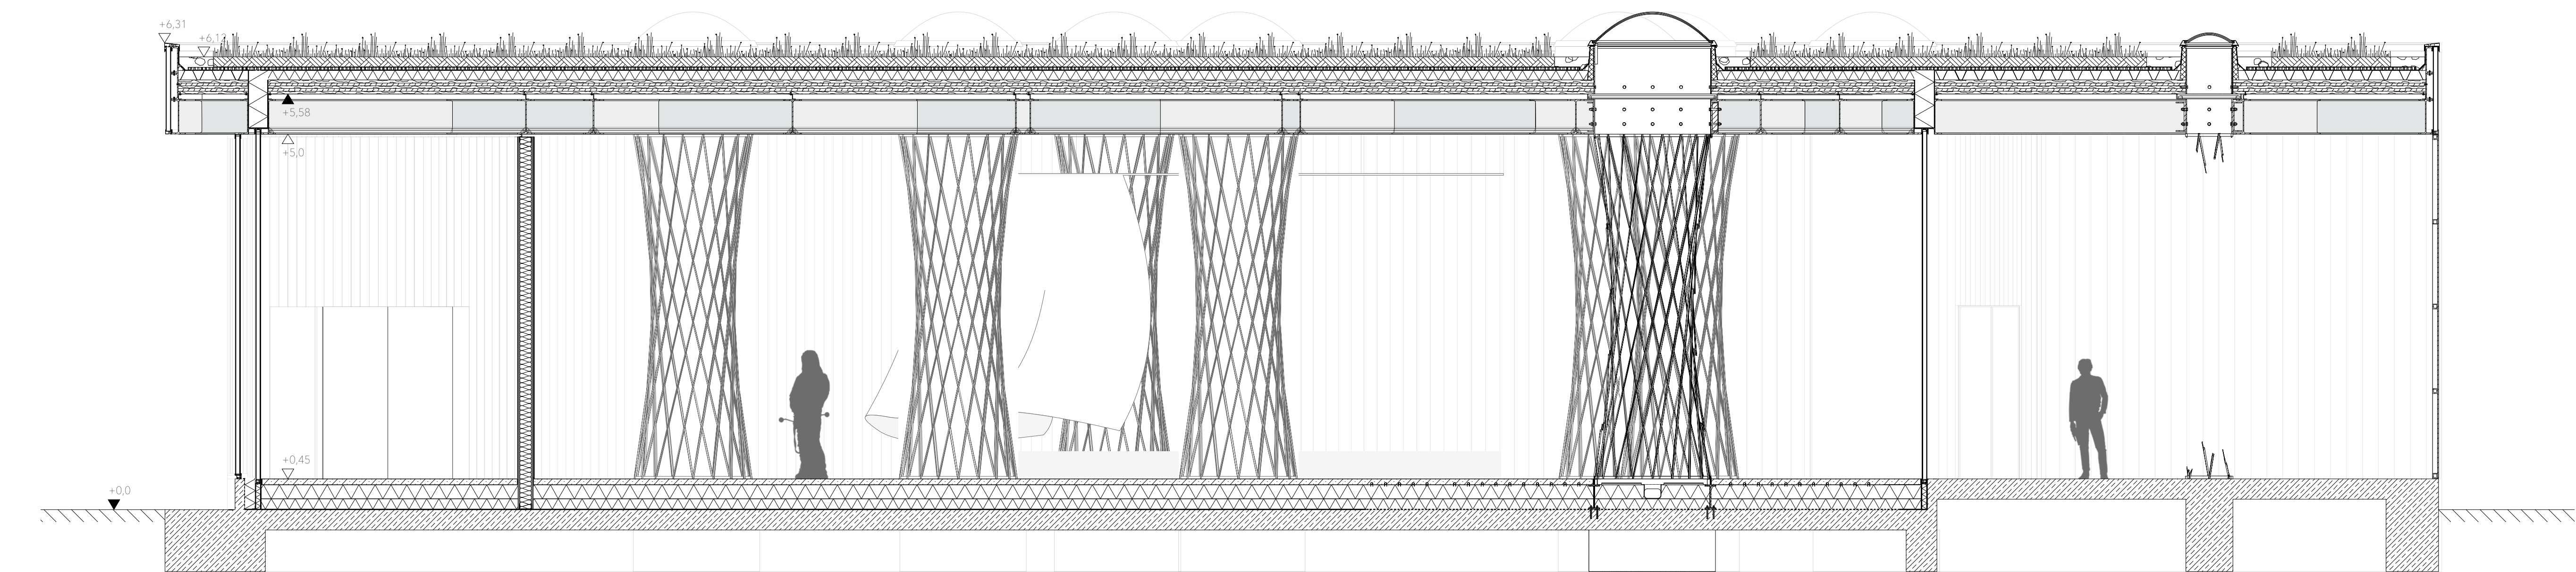

SCH NITT 2

MASSTAB 1:50

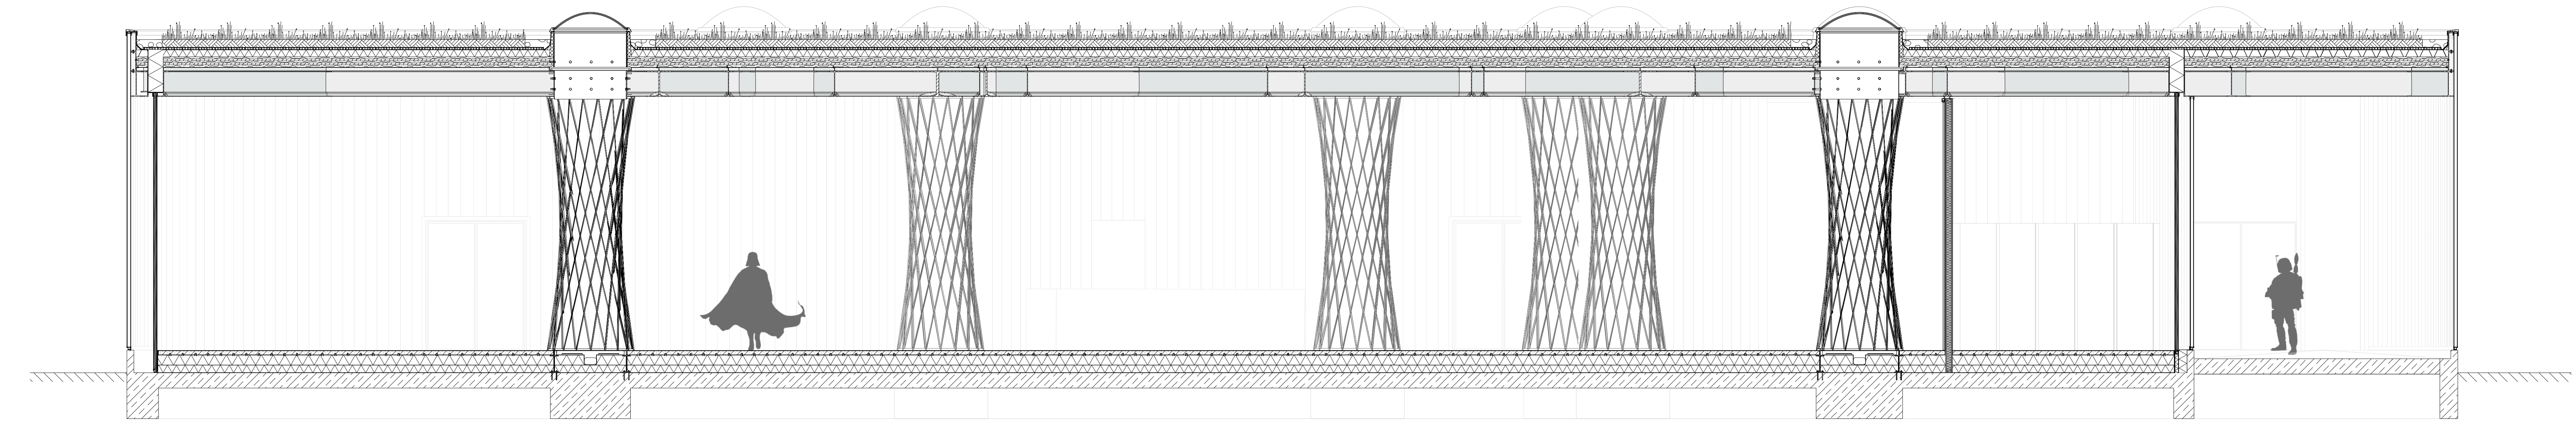

SCH NITT 3

MASSTAB 1:20

