




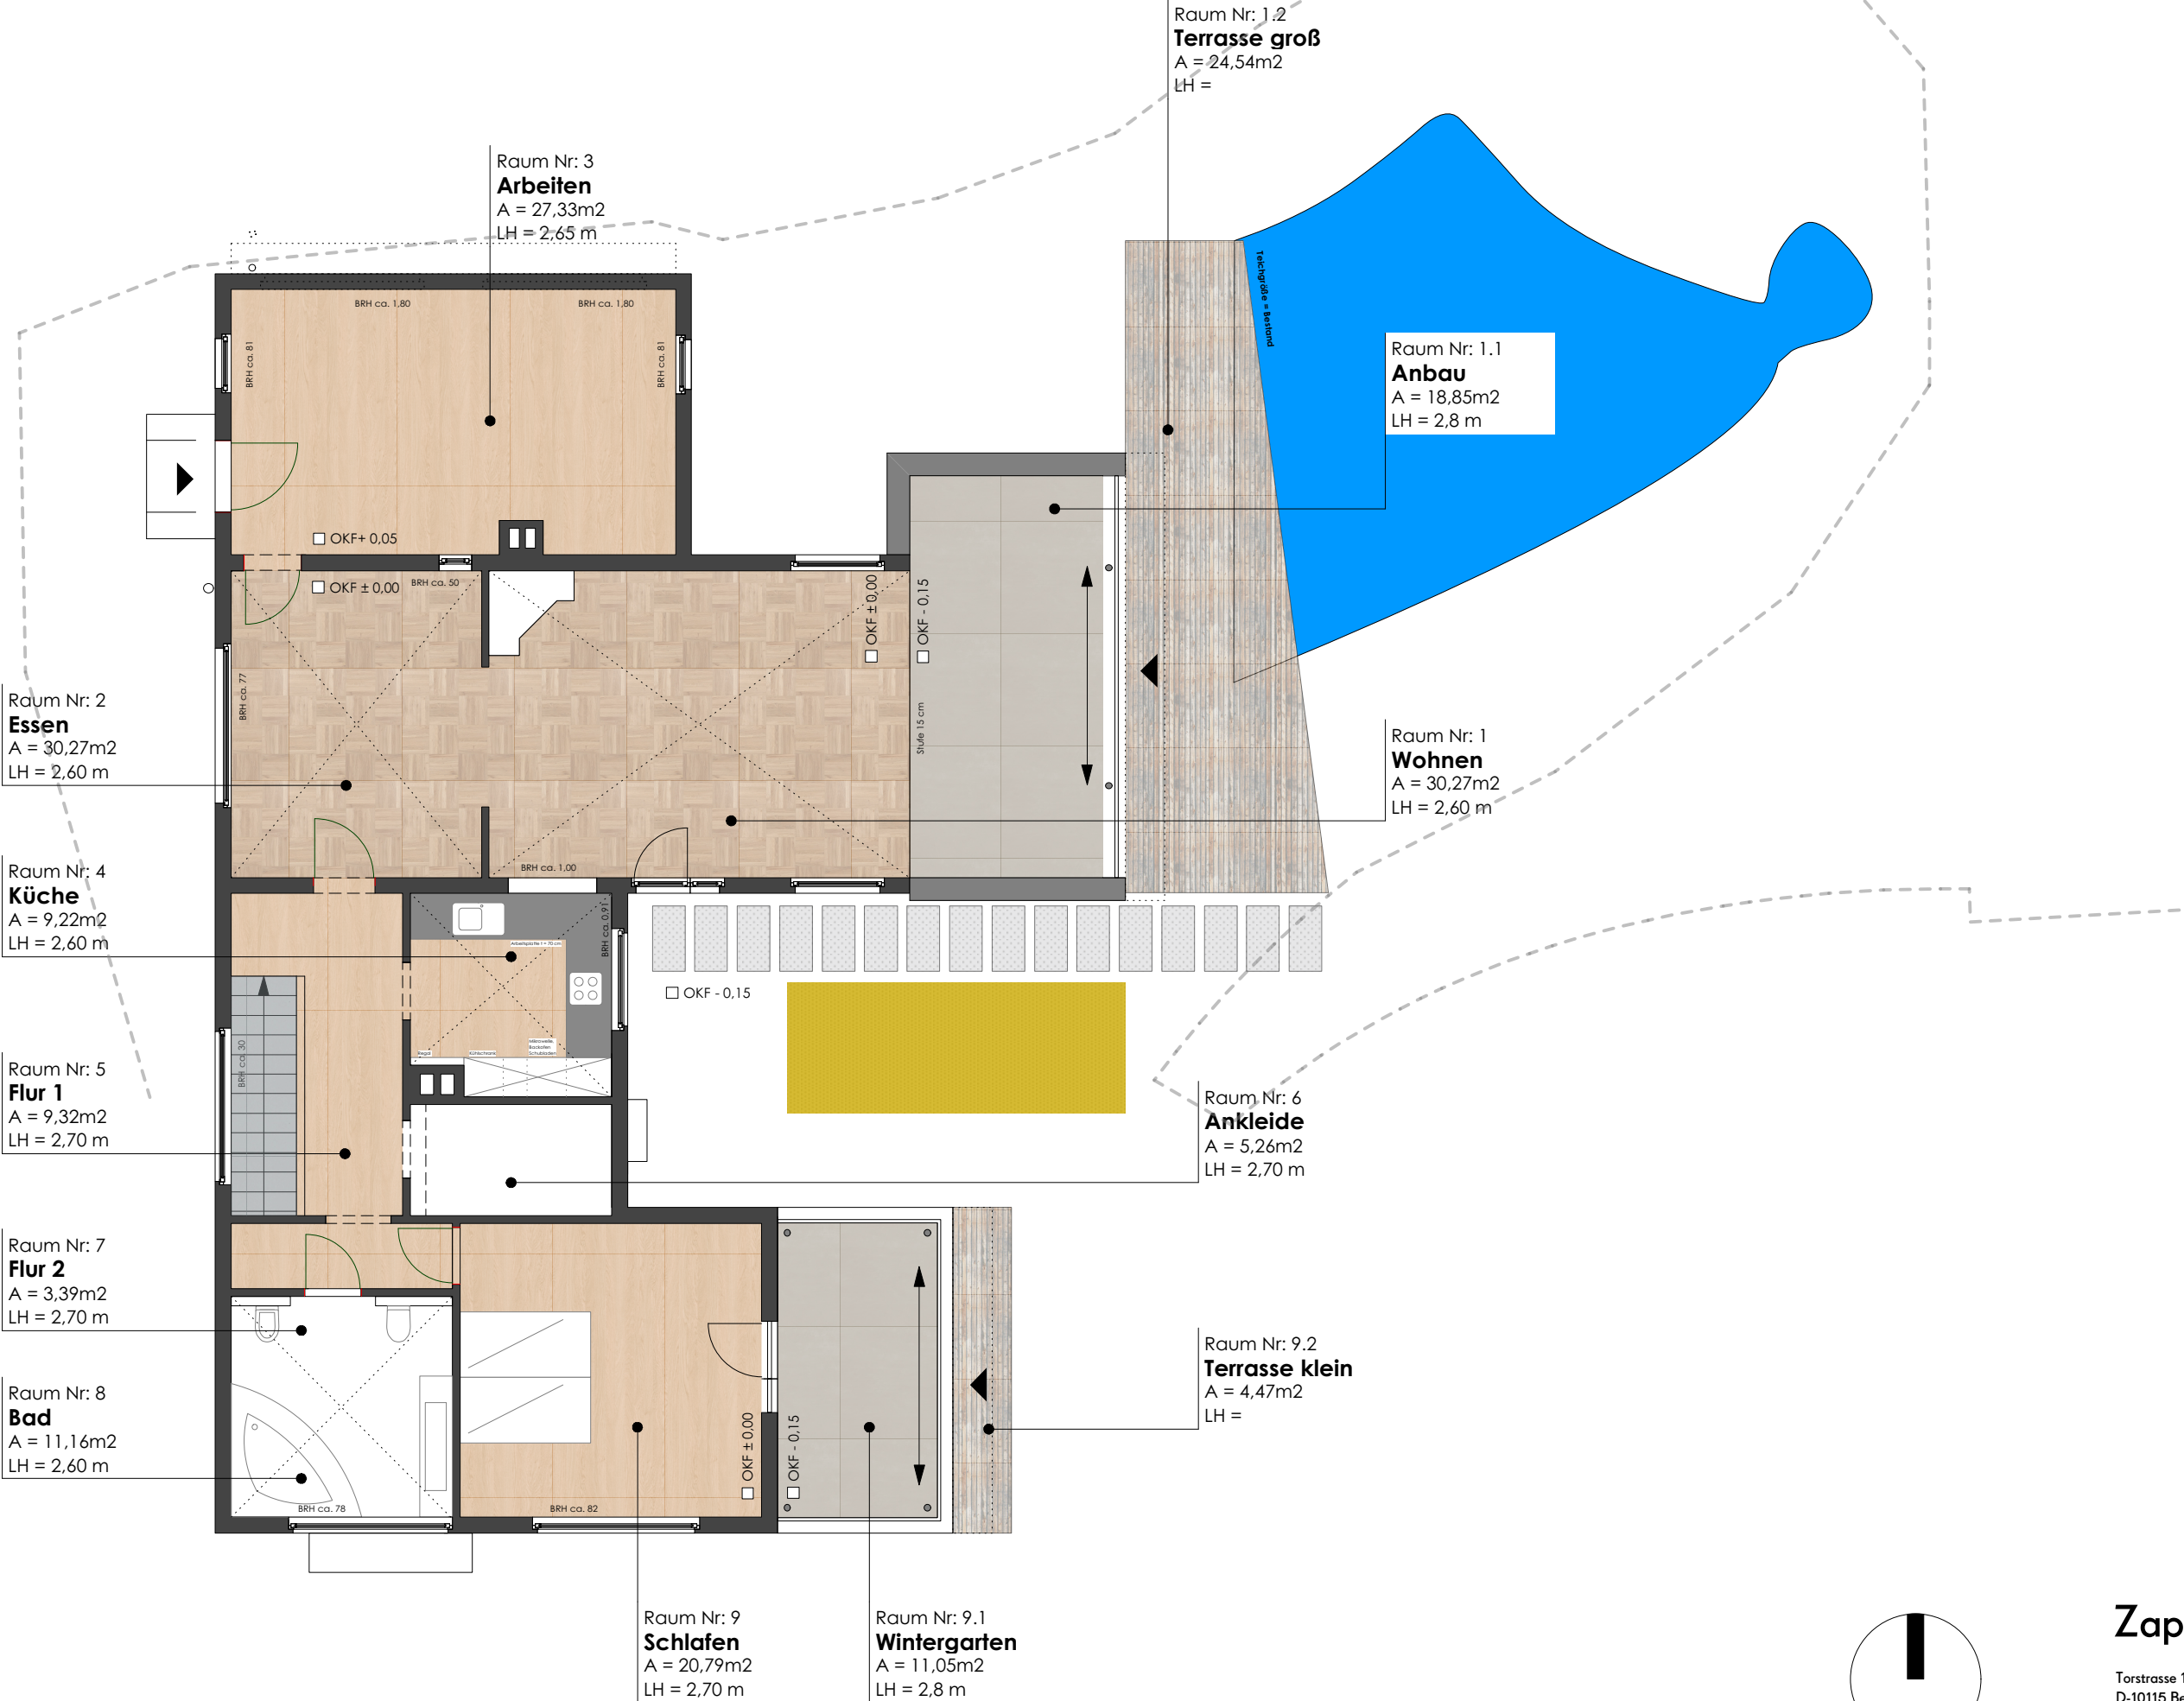



± 0,00 OK FF = 61,18 m ÜNN

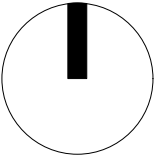

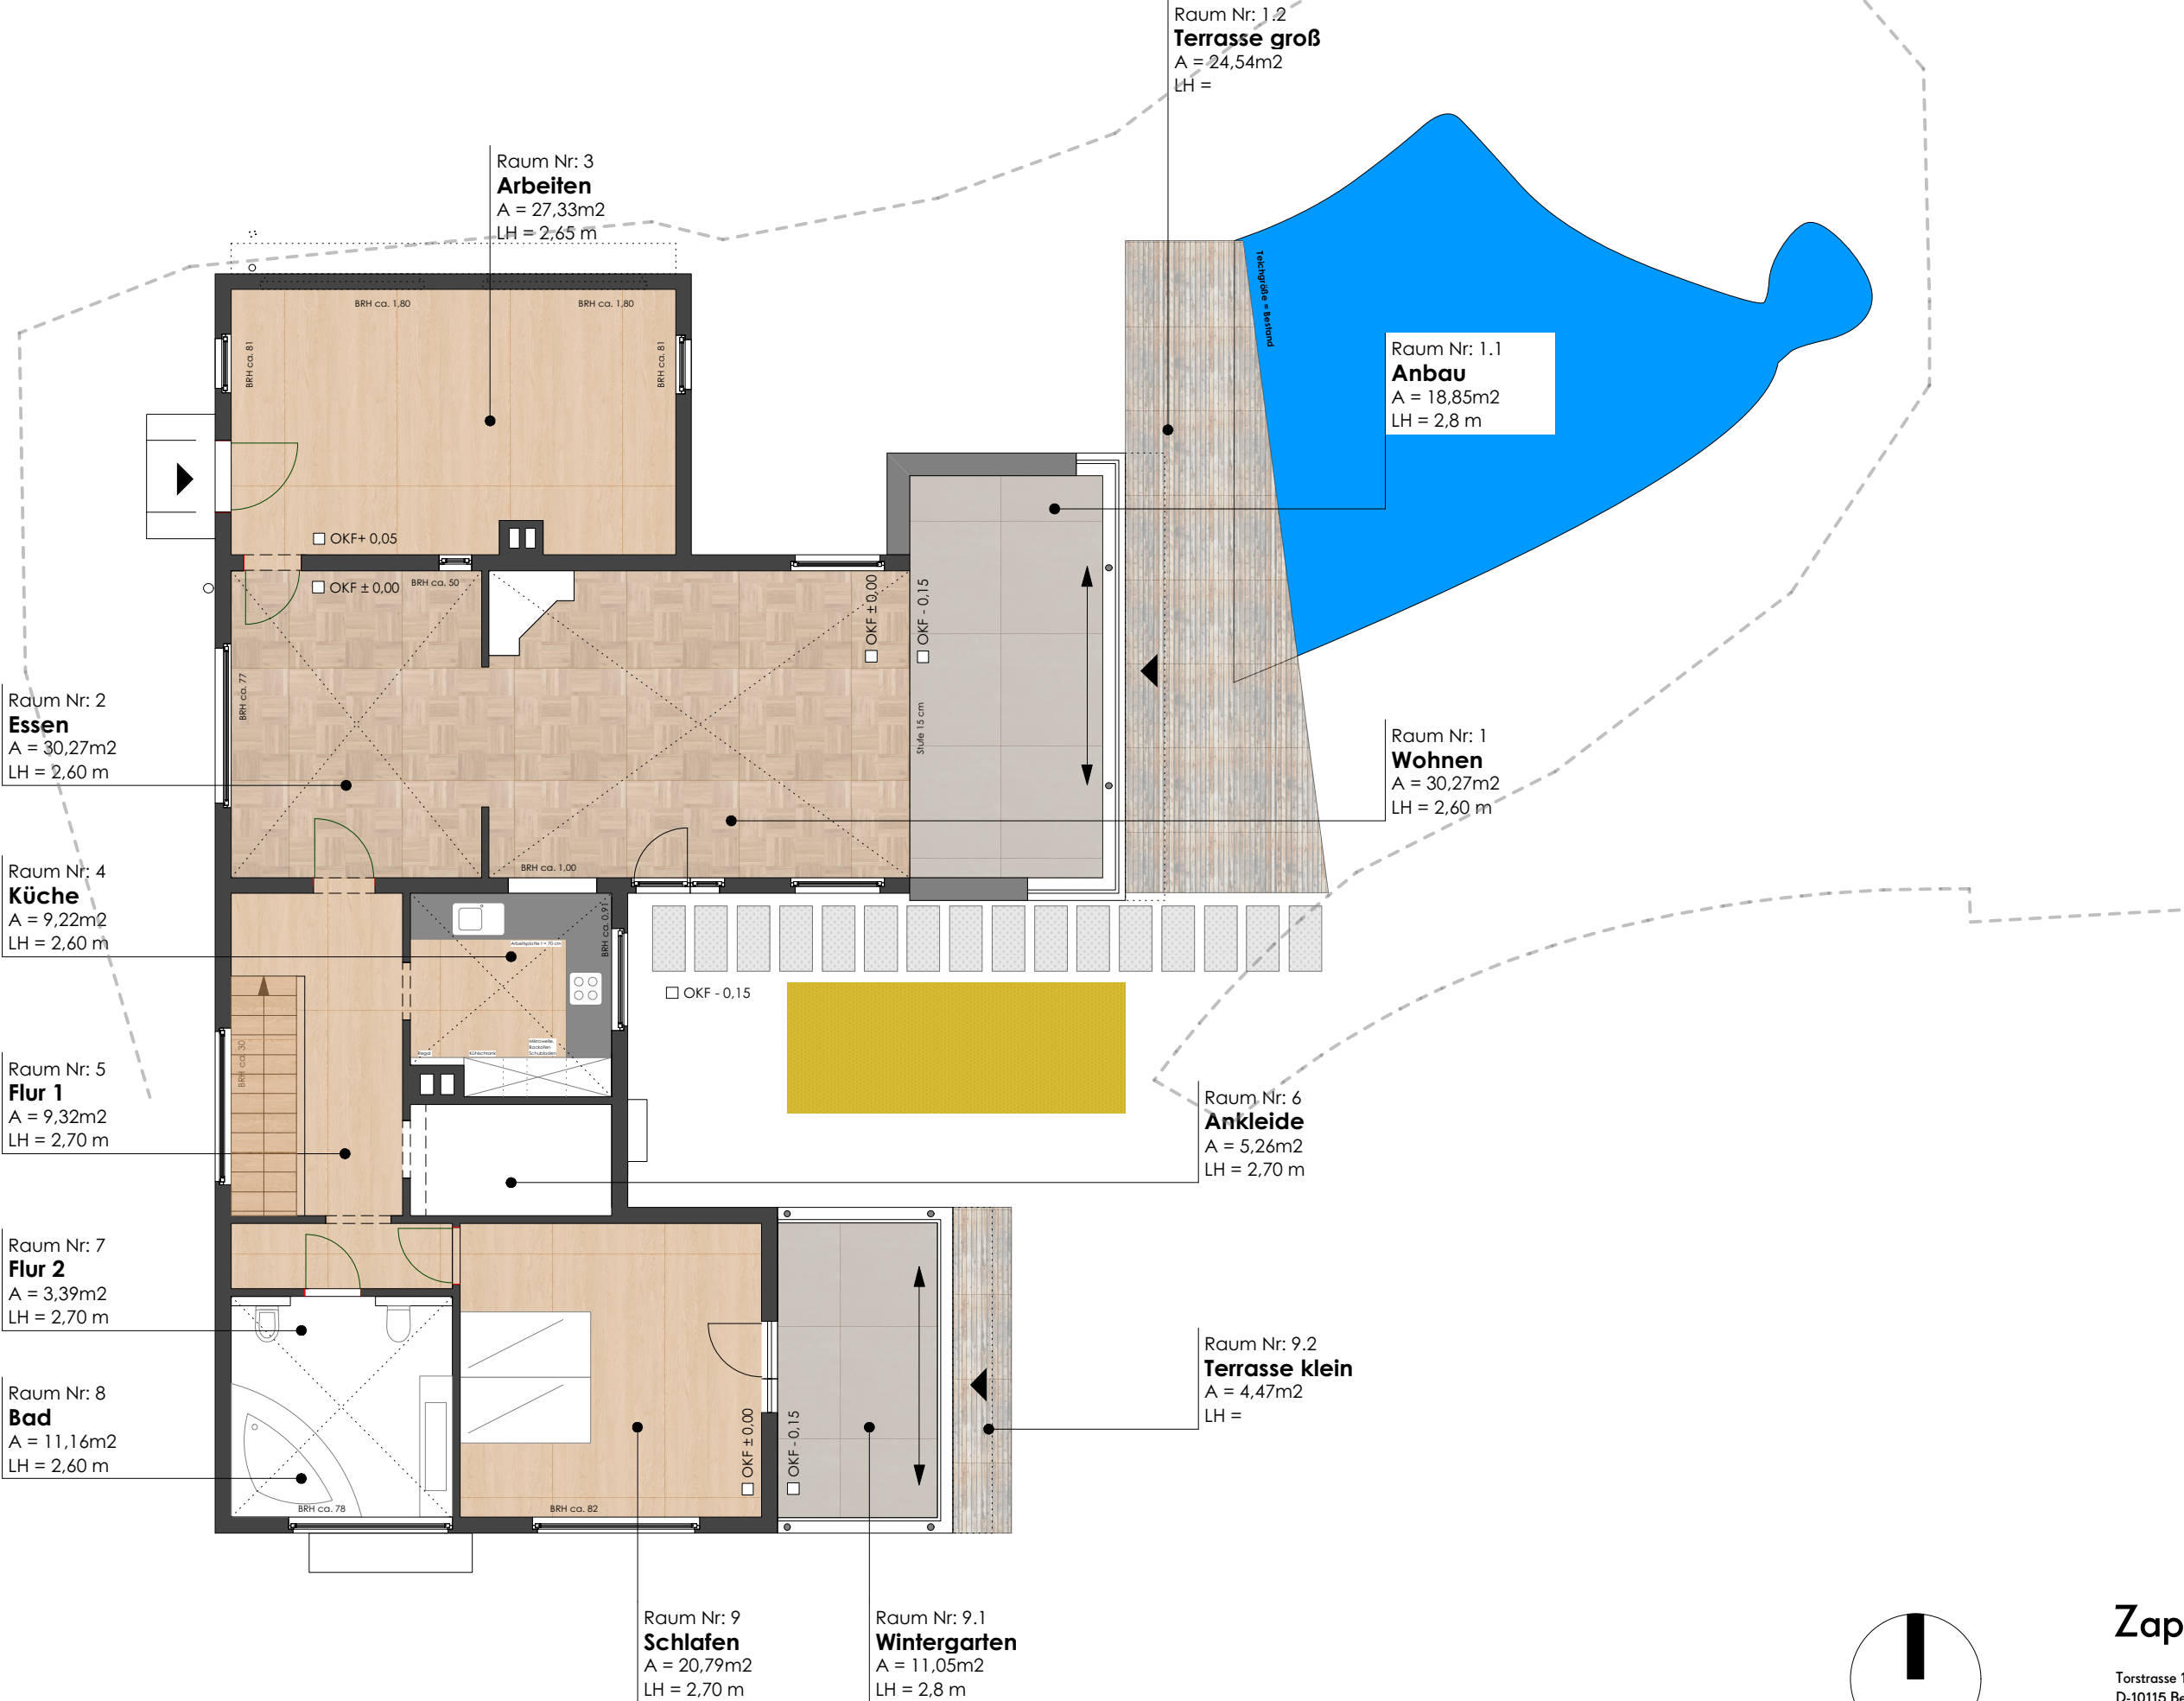


± 0,00 OK FF = 61,18 m ÜNNH

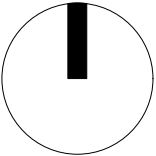

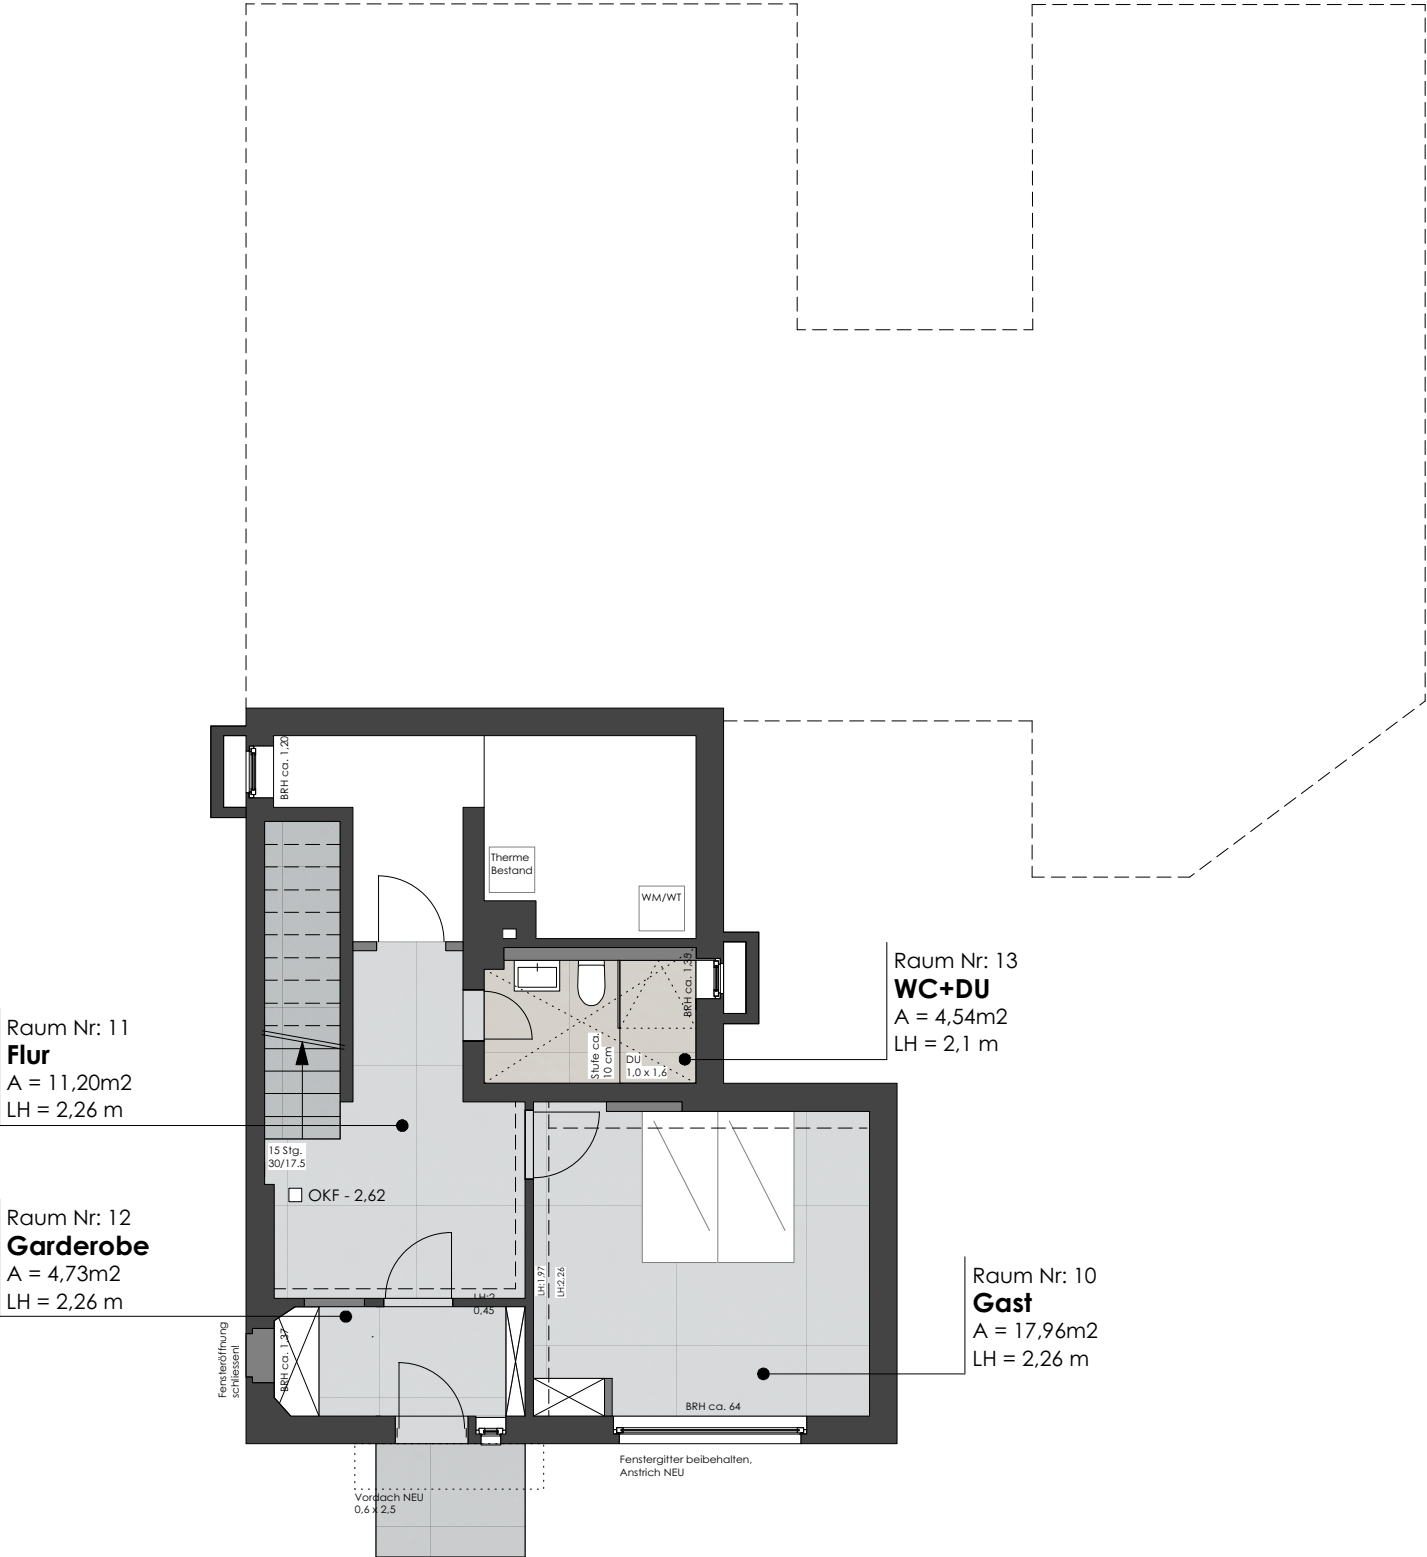


± 0,00 OK FF = 61,18 m ÜNN

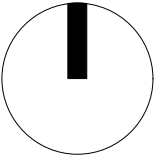

ZappeArchitekten

Torstrasse 154
D-10115 Berlin

fon. +49. 30. 24 72 10 75
fax. +49. 30. 24 72 10 76
info(at)zappearchitekten.de
www.zappearchitekten.de

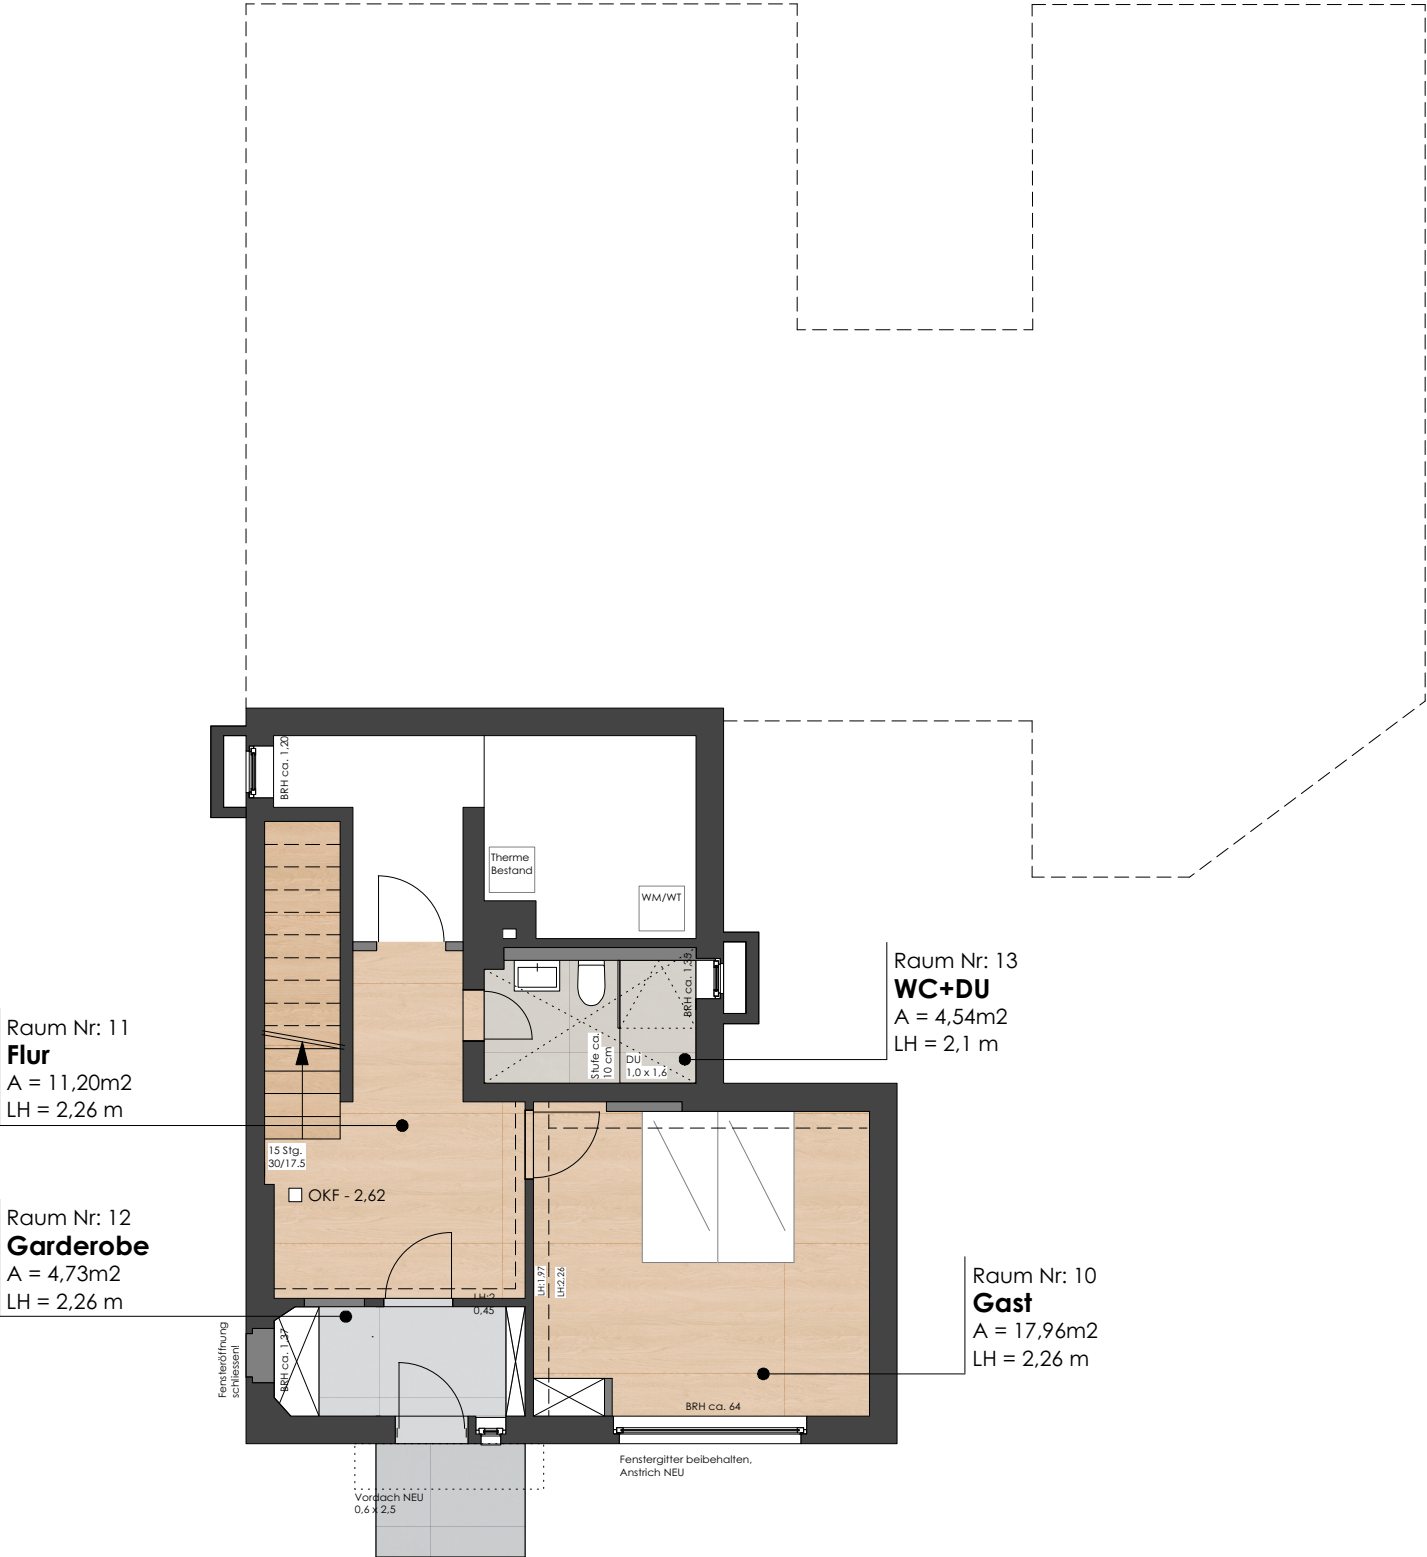

± 0,00 OK FF = 61,18 m ÜNN

