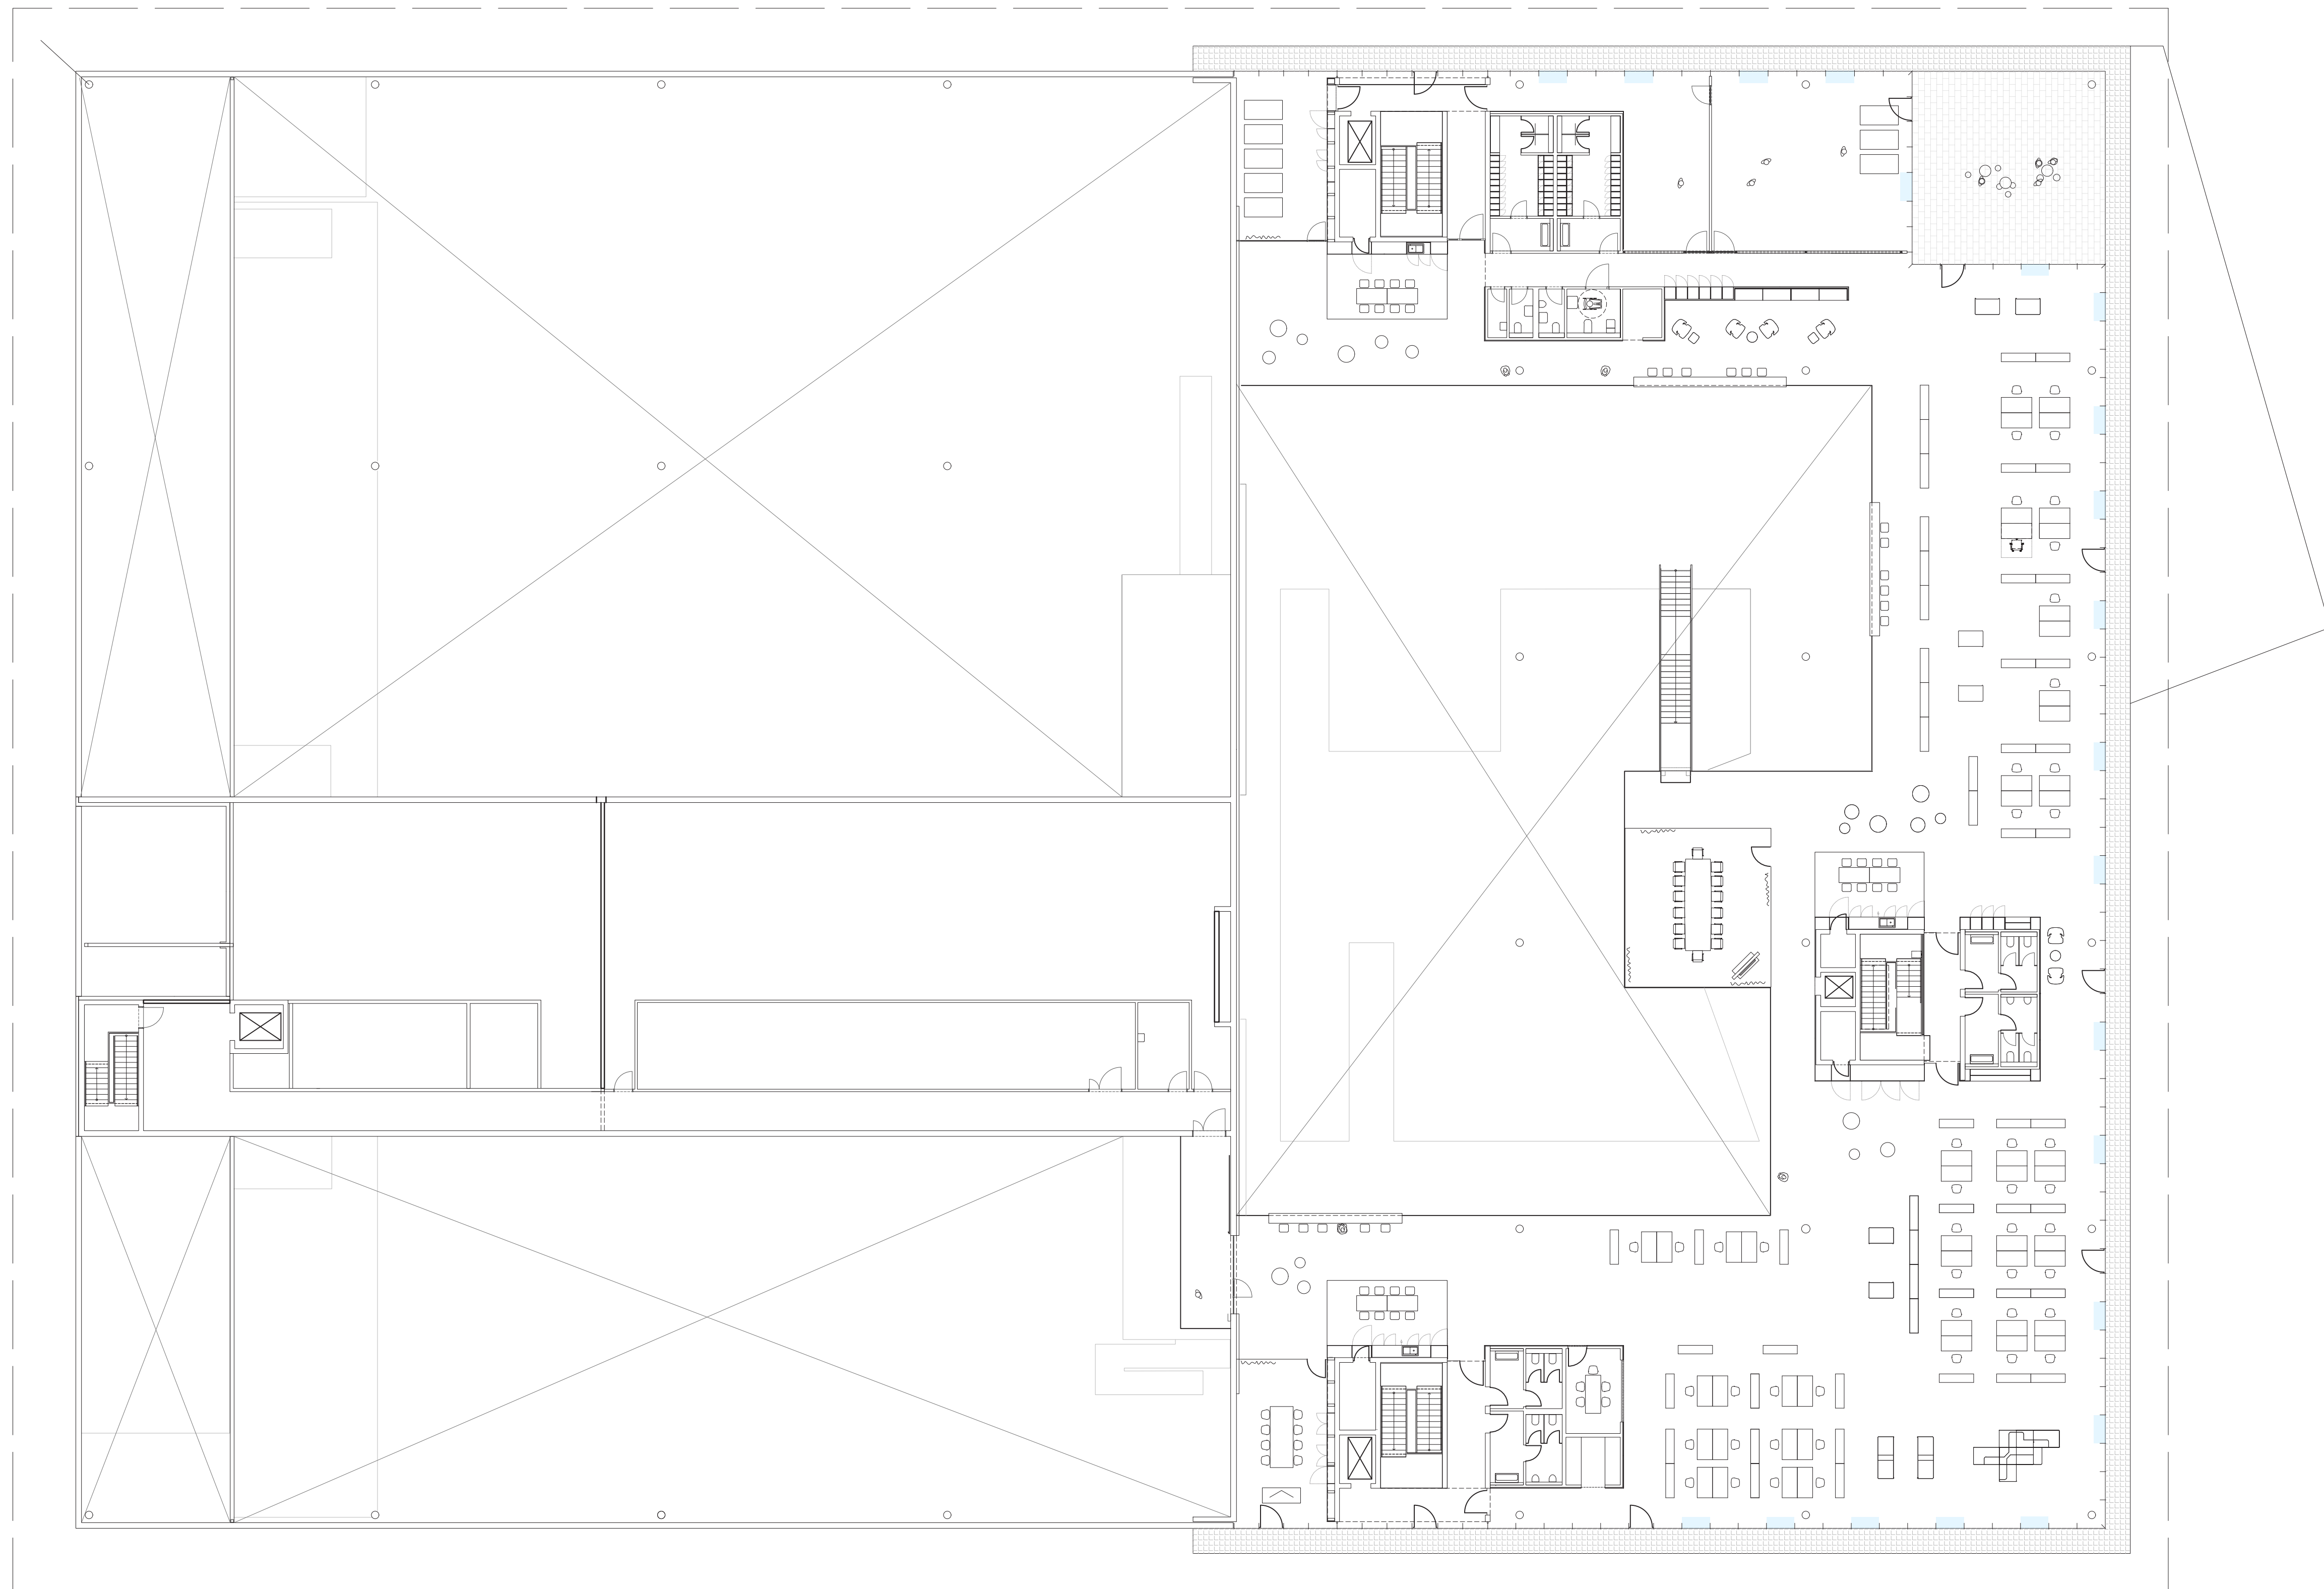


Maßstab 1:200

0 10 25 50