




alte tuchfabrik
josef-ruhr-straße 30
53879 euskirchen

t + 49 22 51 77 24 39 0
f + 49 22 51 77 24 39 8
info@stanke-interiordesign.de
www.stanke-interiordesign.de

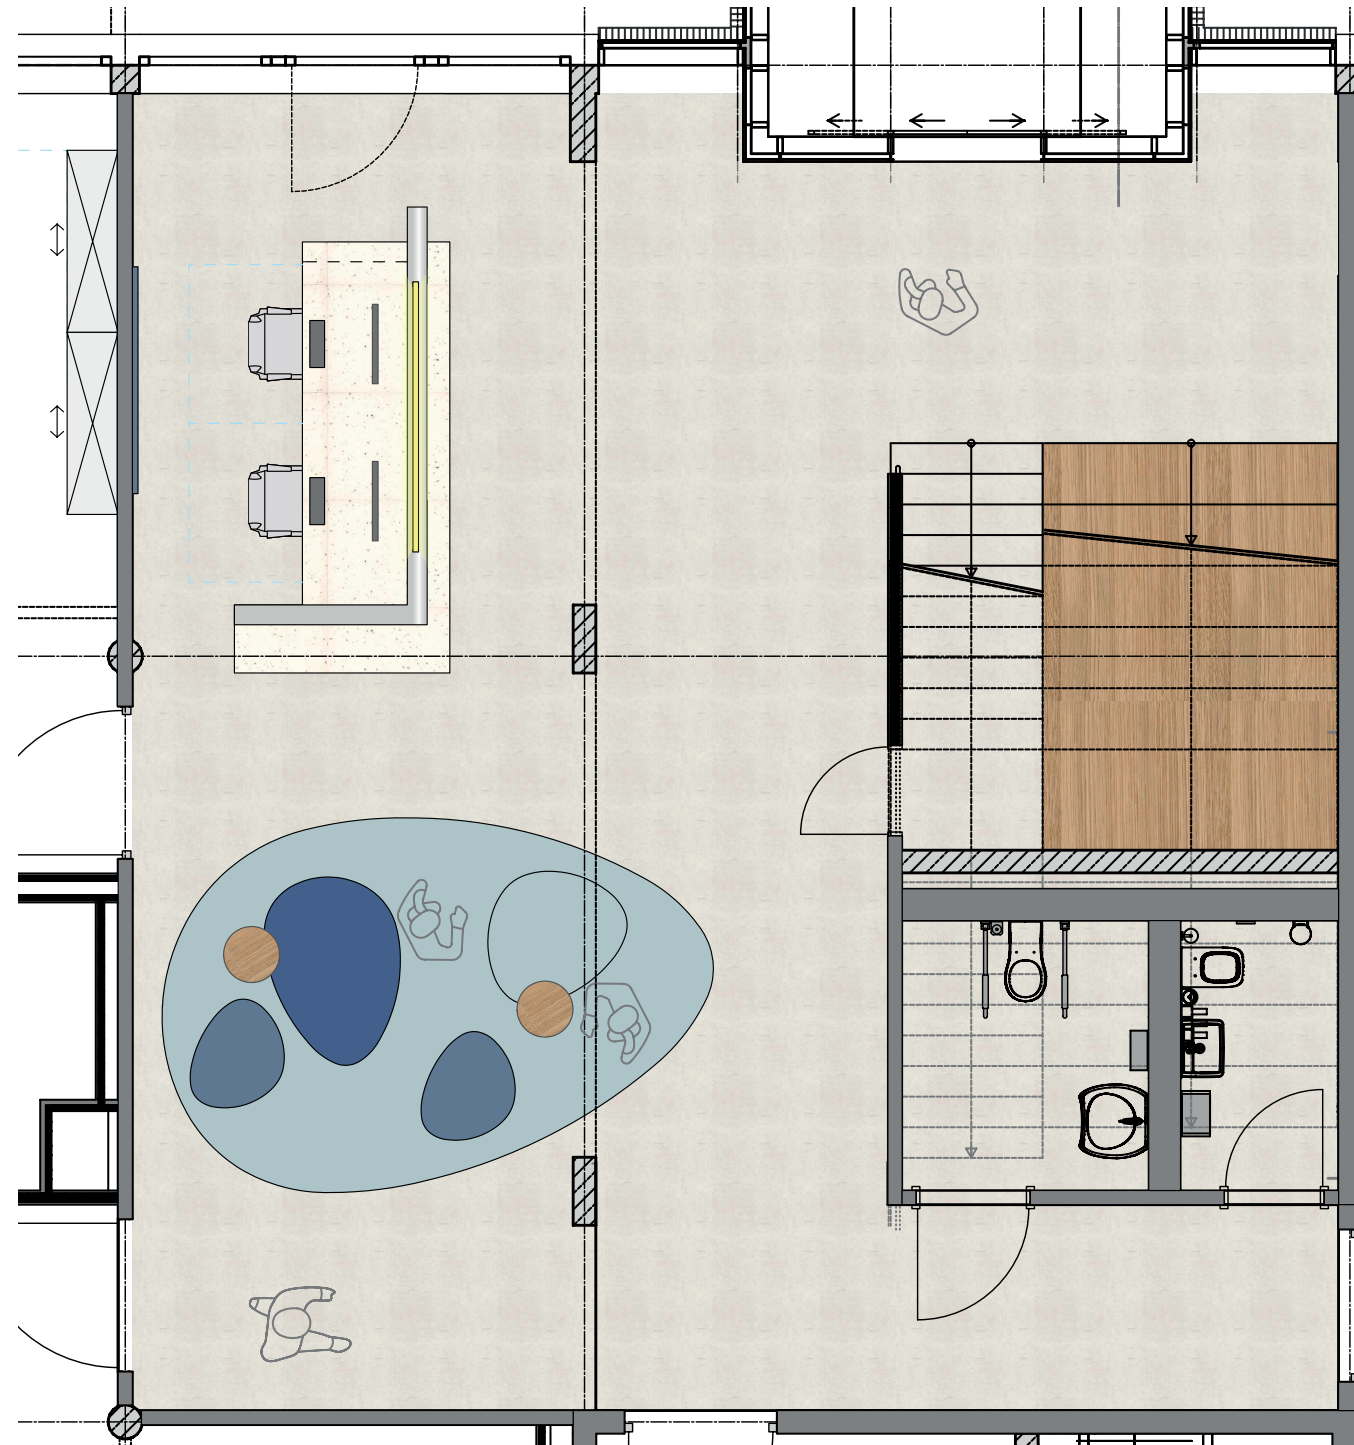

projekt
rheinland® **stanke**interiordesign